

STORMPRISM[®]

Project Case Study

PROJECT

NexAir 2
7365 Graham Road
South Fulton, GA 30213

CIVIL ENGINEER

Urban Engineers
1904 Monroe Drive
Atlanta, GA 30324


CONTRACTOR

Crawford Backhoe
P.O. BOX 459
Moreland, GA, 30259

STORMPRISM DETAILS

Volume	48,435 CF
Module Height	7'
Module Count	56
Footprint Area	130' X 58' (7,540 SF)
System Type	Detention
Date Completed	June 2022
OCS	Yes



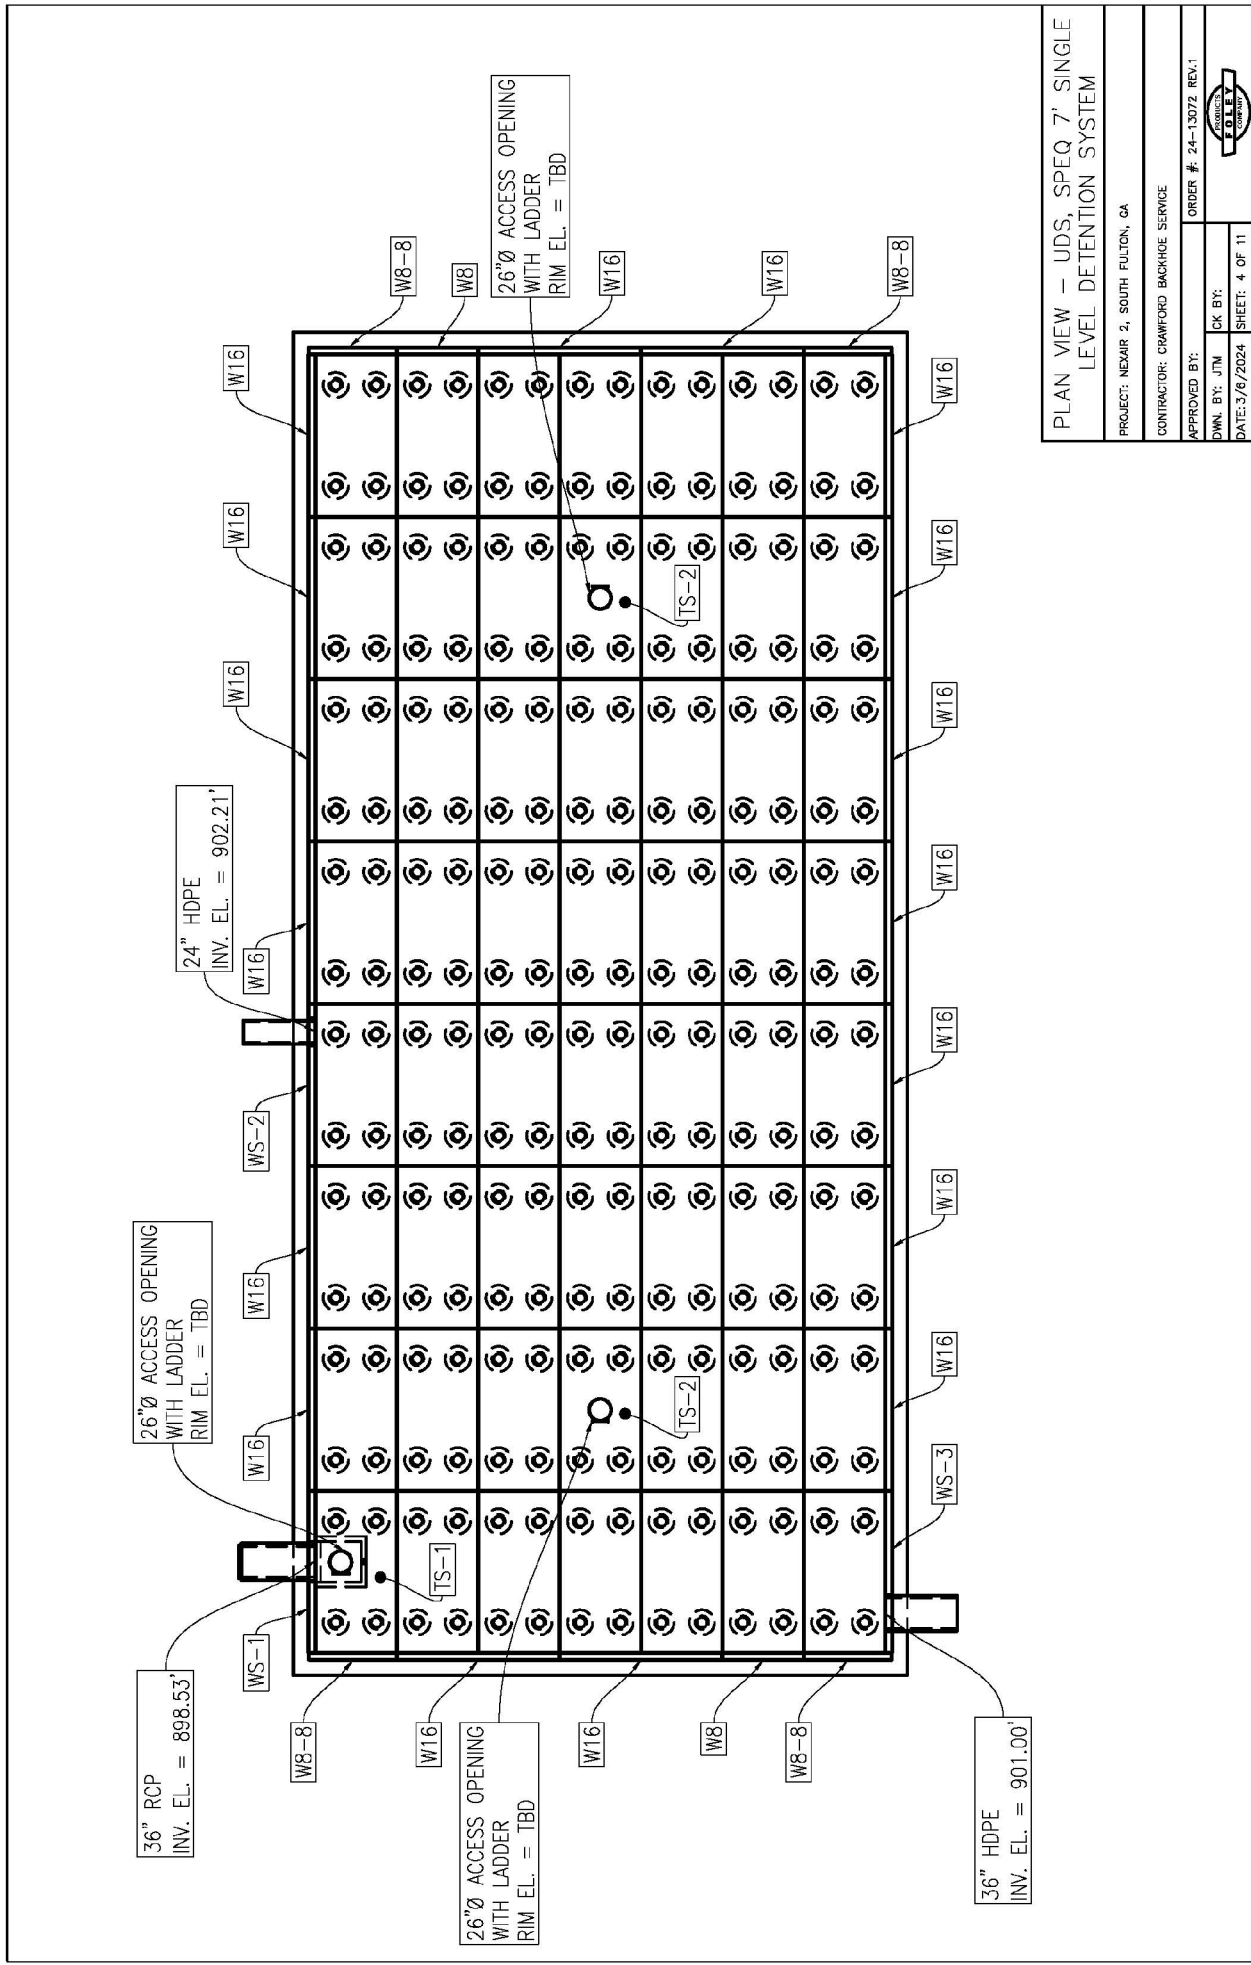

PLAN VIEW - UDS, SEQ 7' SINGLE
 LEVEL DETENTION SYSTEM
 PROJECT: NEXAR 2, SOUTH FLUION, GA
 CONTRACTOR: CRAWFORD BACKHOE SERVICE
 ORDER # 24-13072 REV.1
 APPROVED BY: _____
 DWN. BY: JTM CK BY: _____
 DATE: 3/6/2024 SHEET: 4 OF 11
